

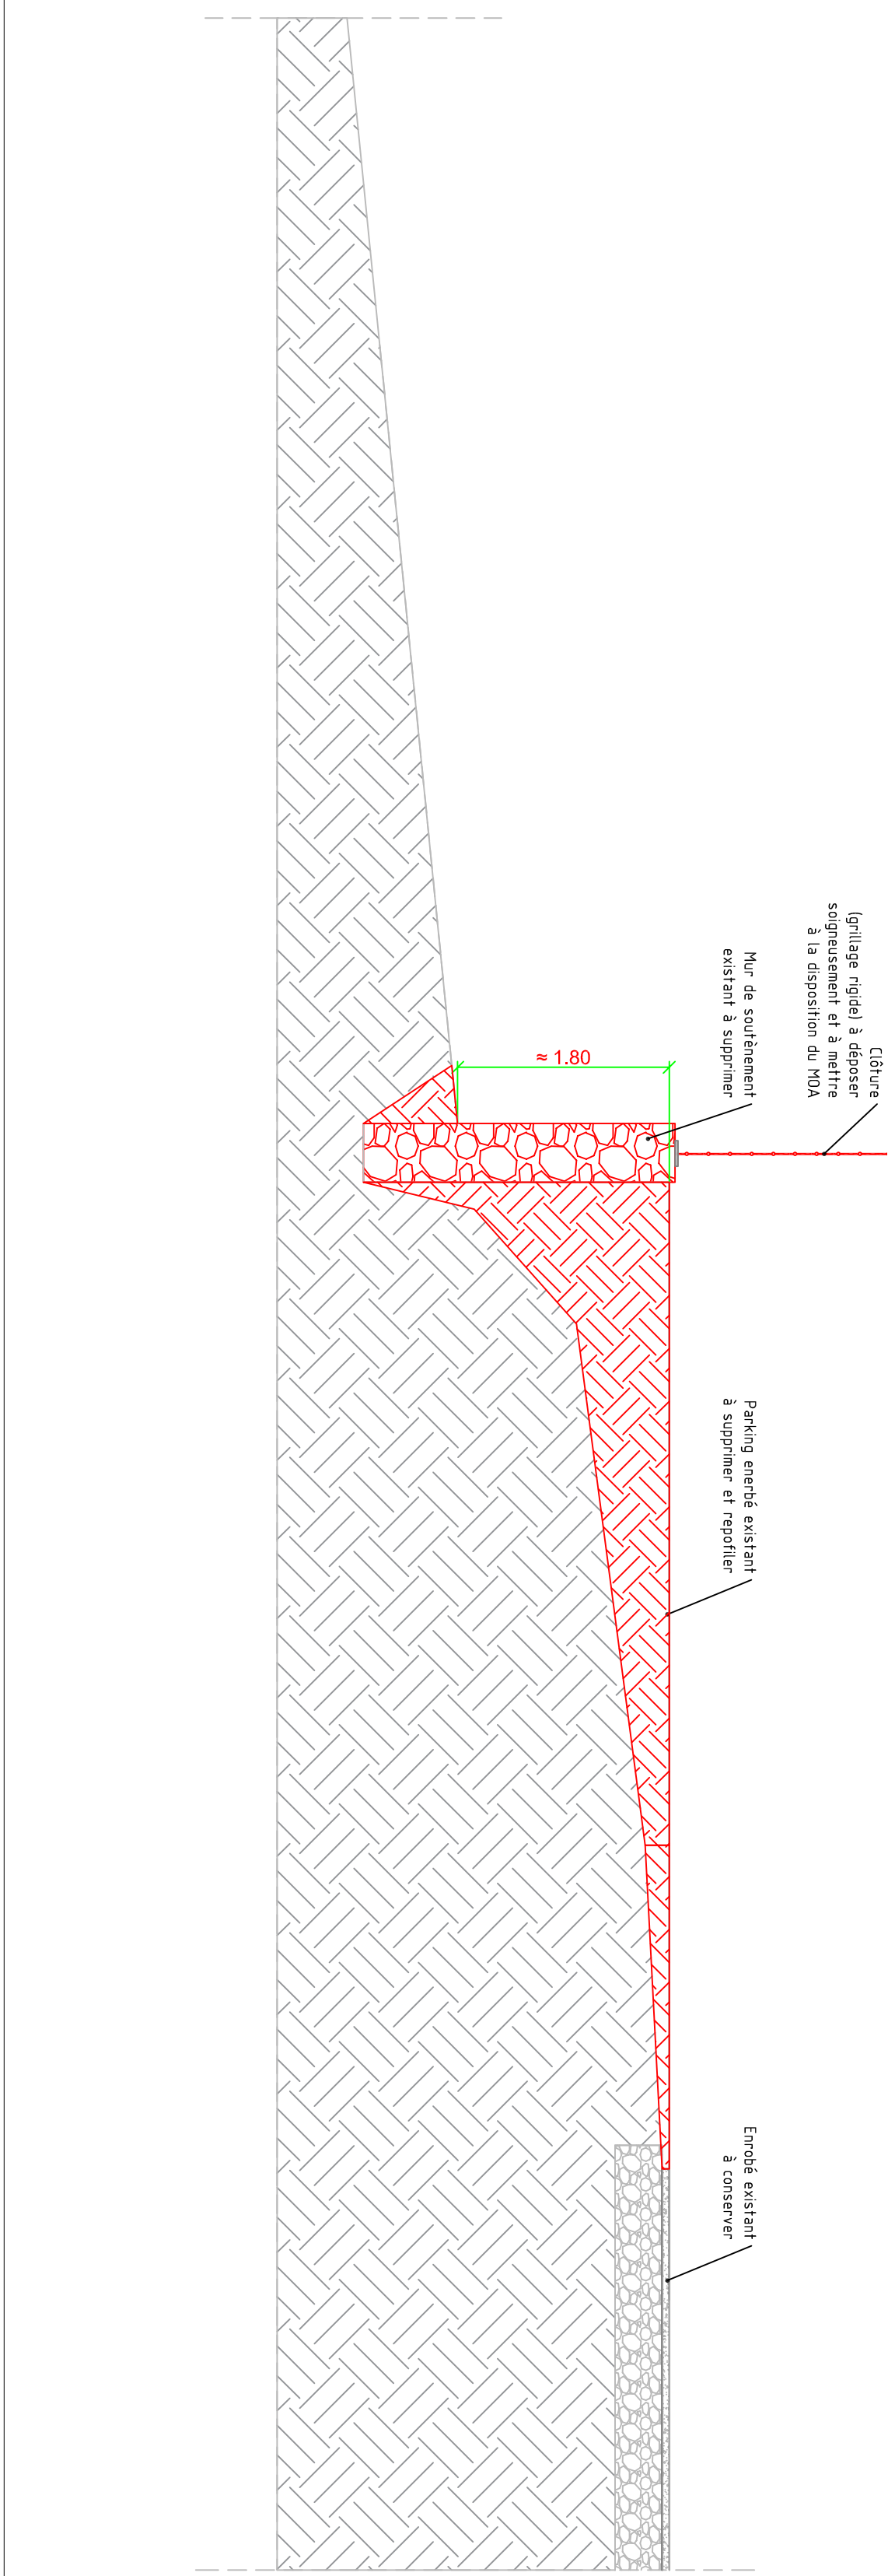


Démolition mur de soutènement et ED02e

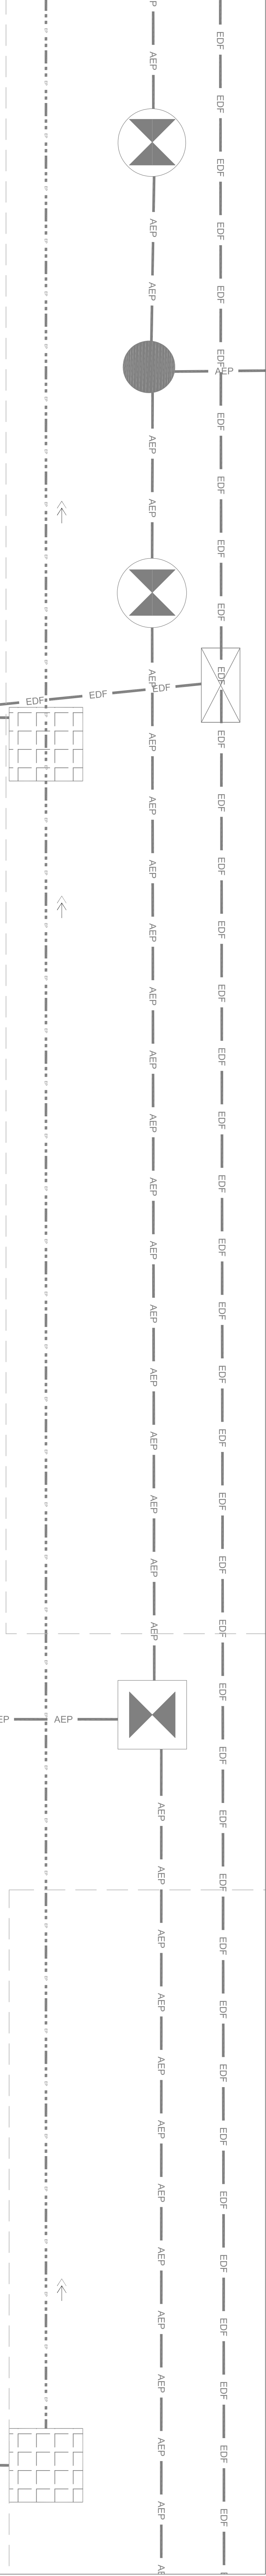

Reprofilage et arasement du terrain

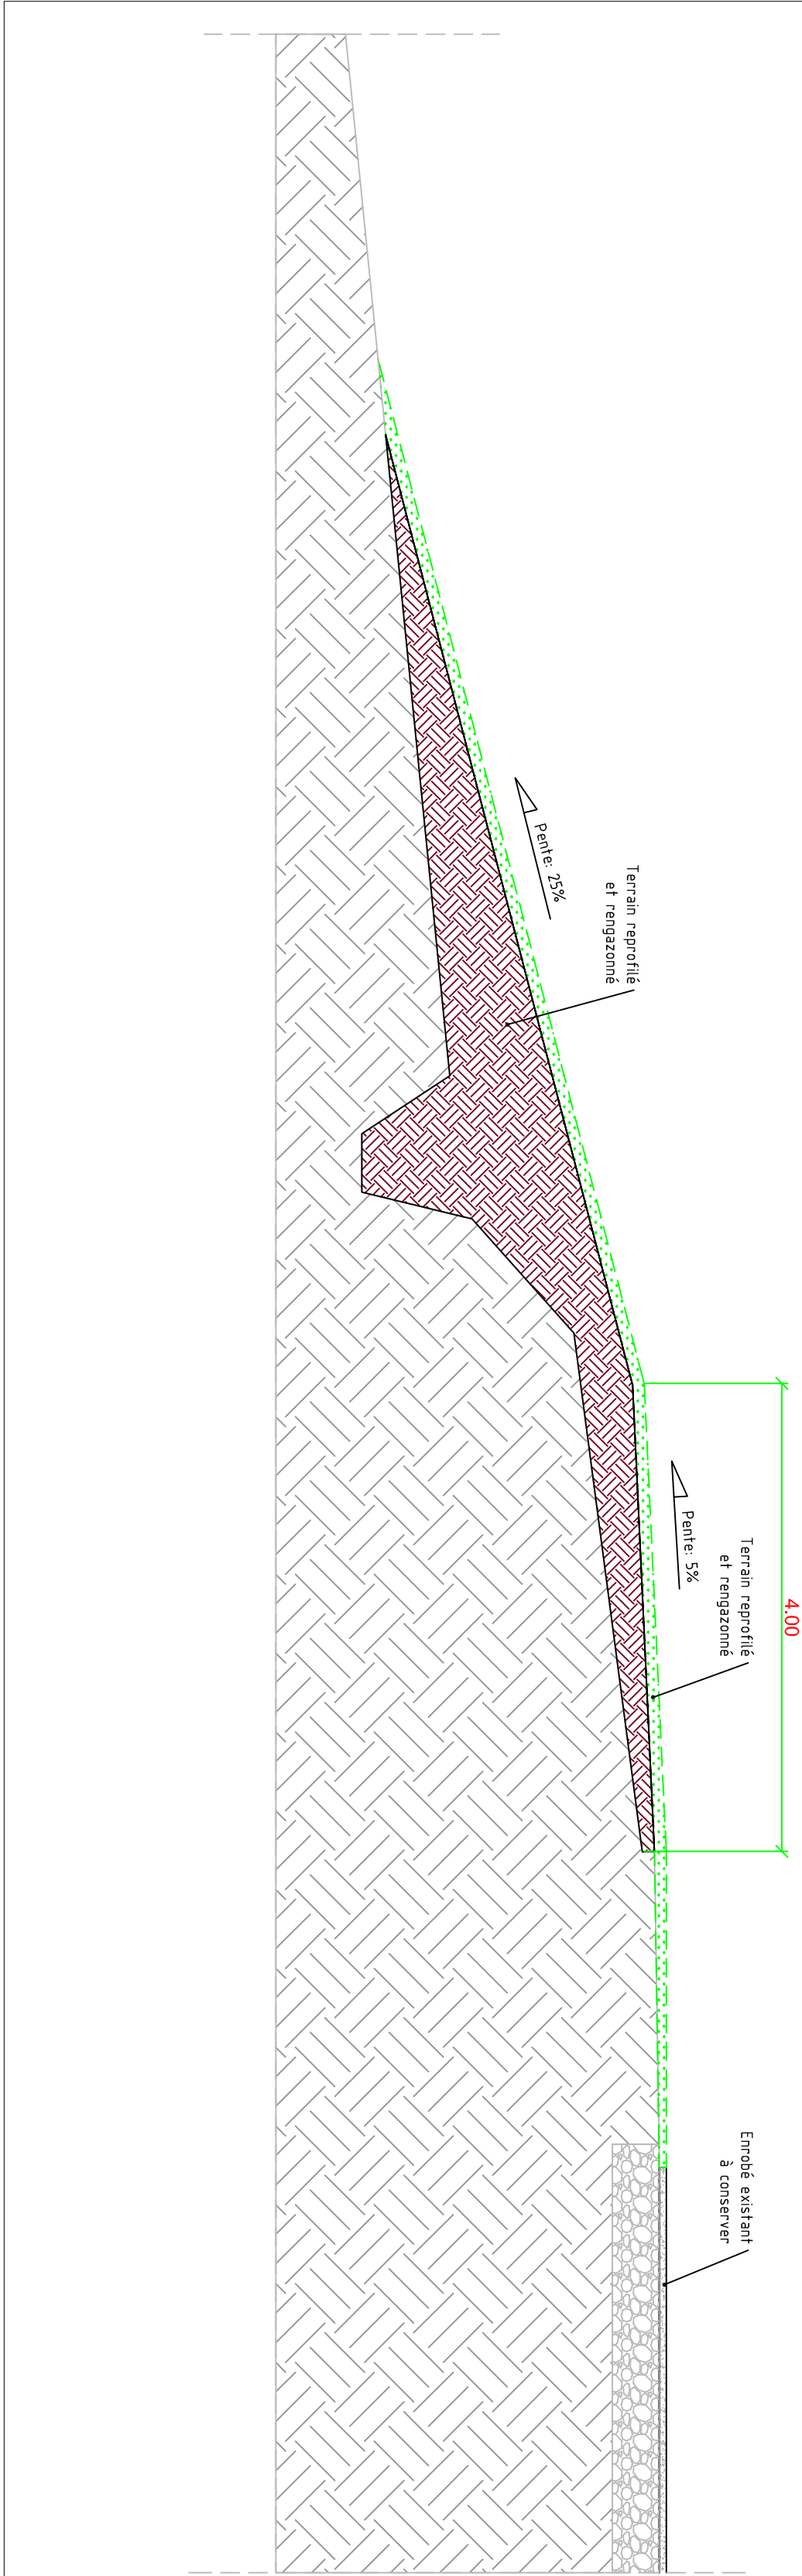

Échelle existante conservée

01

0

1

2

3

4

5

6

7

8






















































































































































































































































































































































