



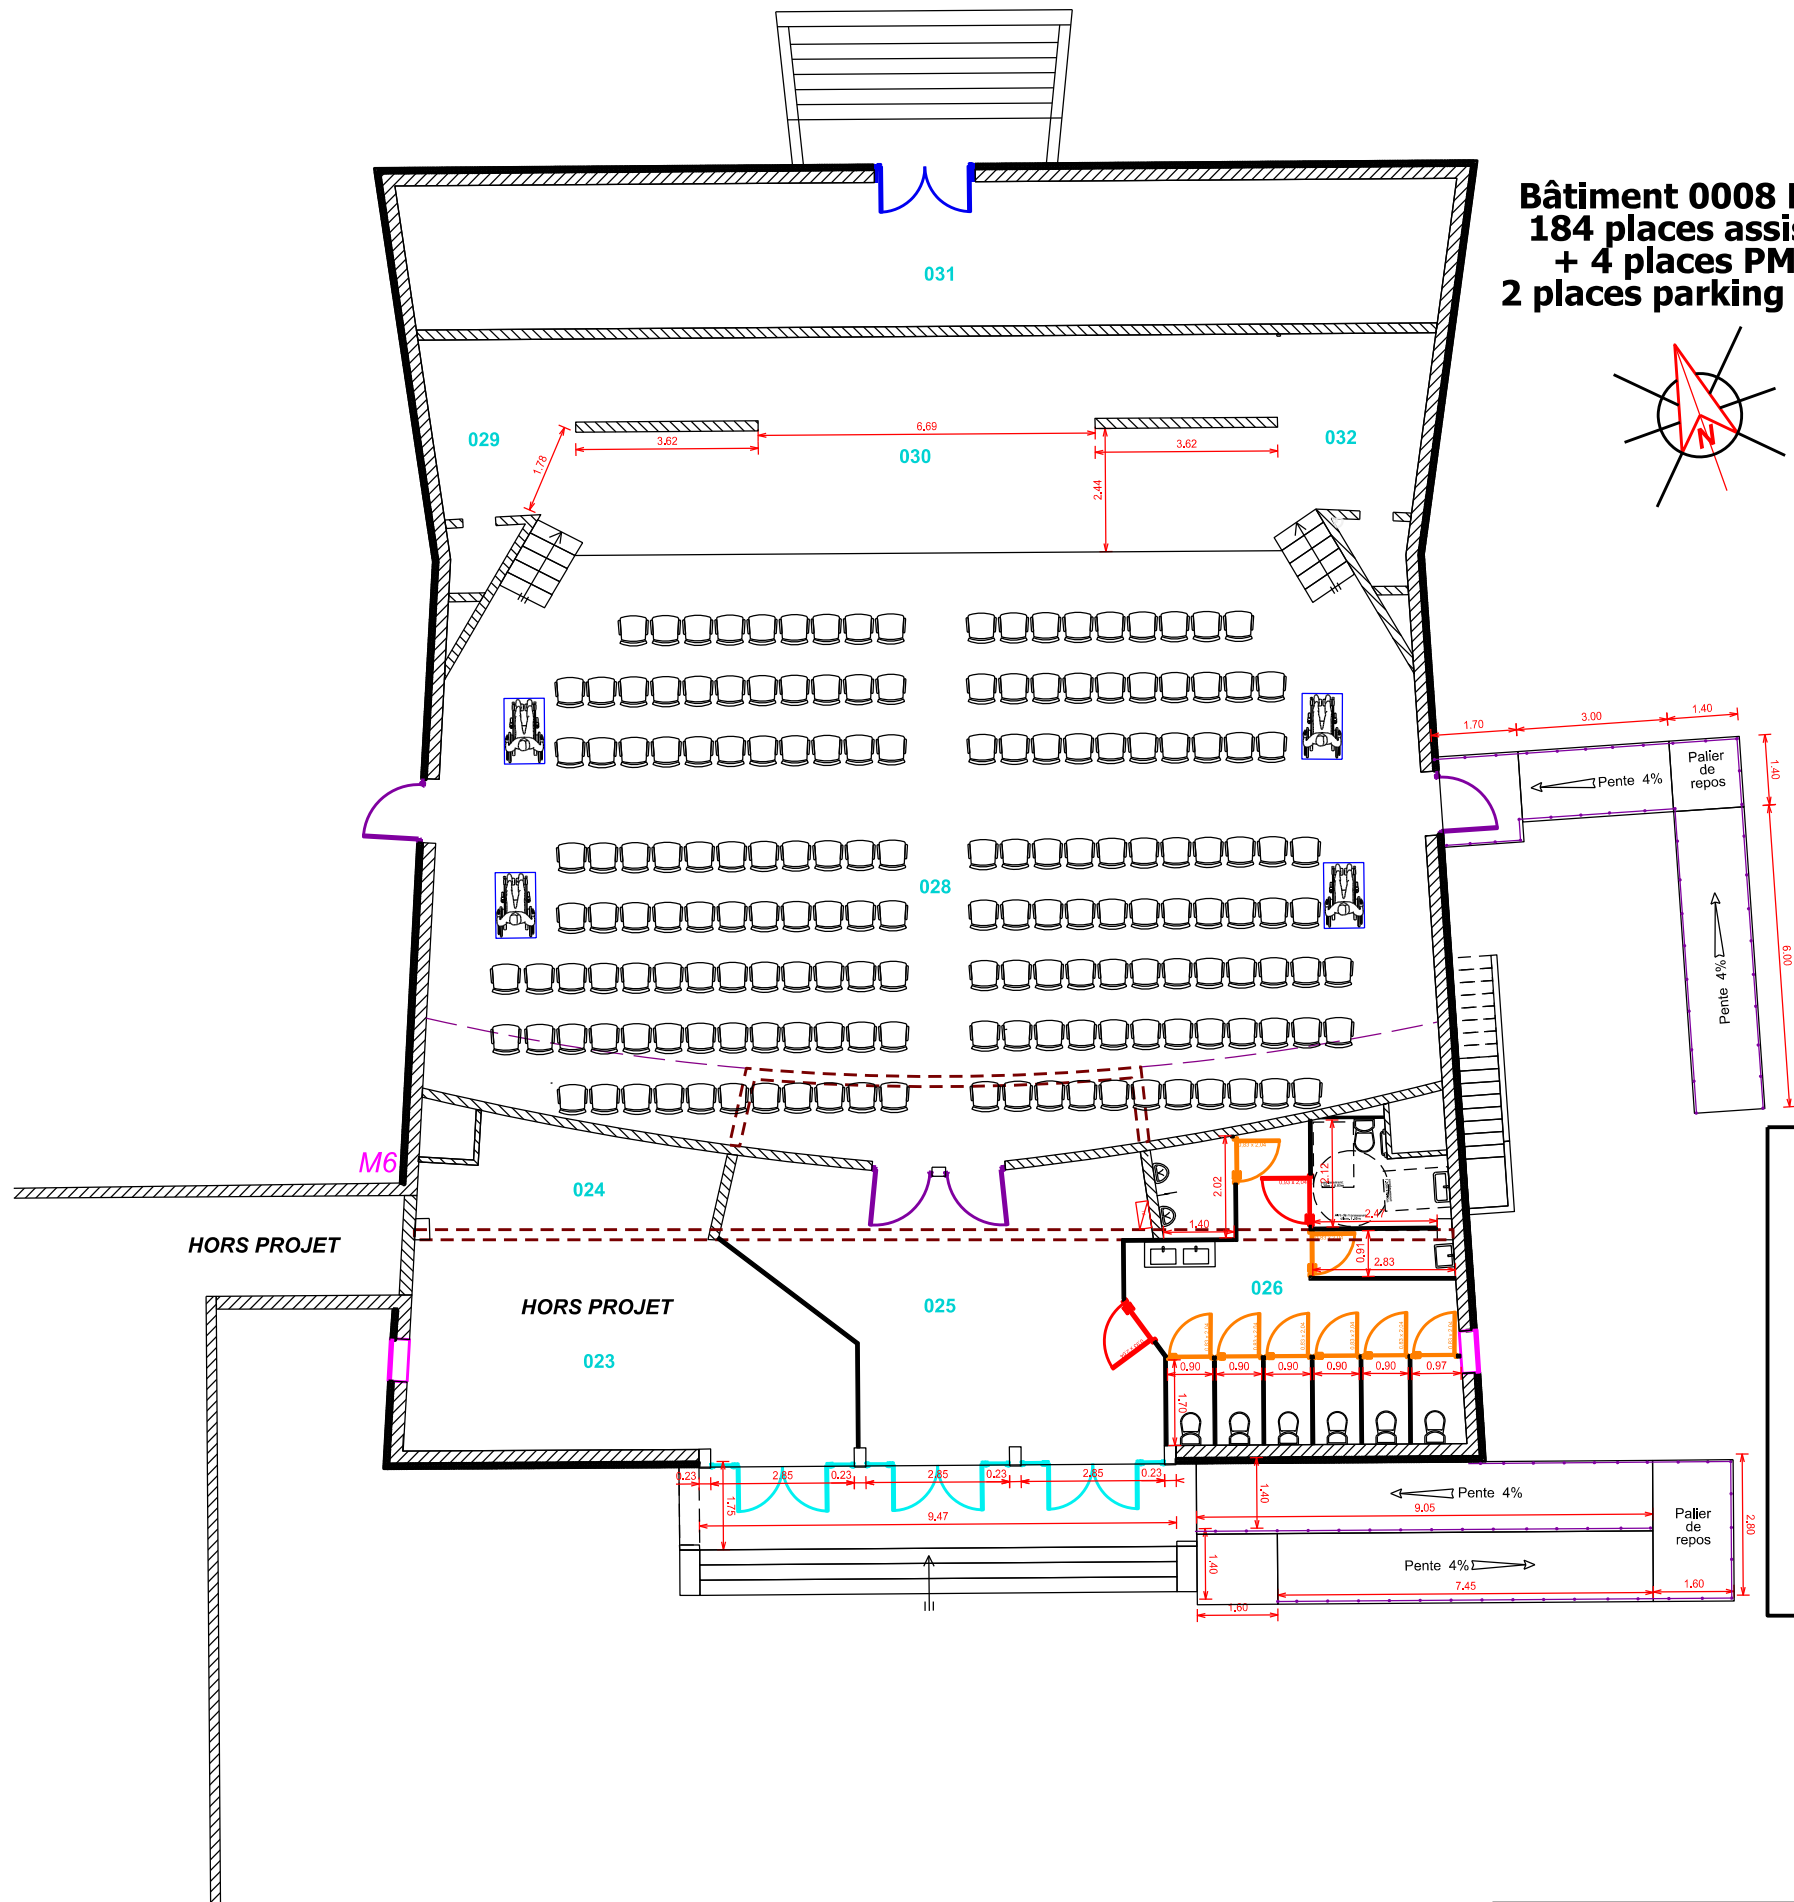

Bâtiment 0008 N00
184 places assises
+ 4 places PMR
2 places parking PMR

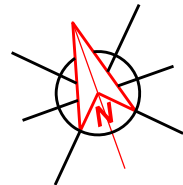

LEGENDE	M5 EI30 / 42db
M1 EI30 / 42db	M6 EI30 / 28db
M2 E30	M7 EI30 / 42db
M3 E30	M8 E30
M4 EI30 / 42db	M9 E30

