


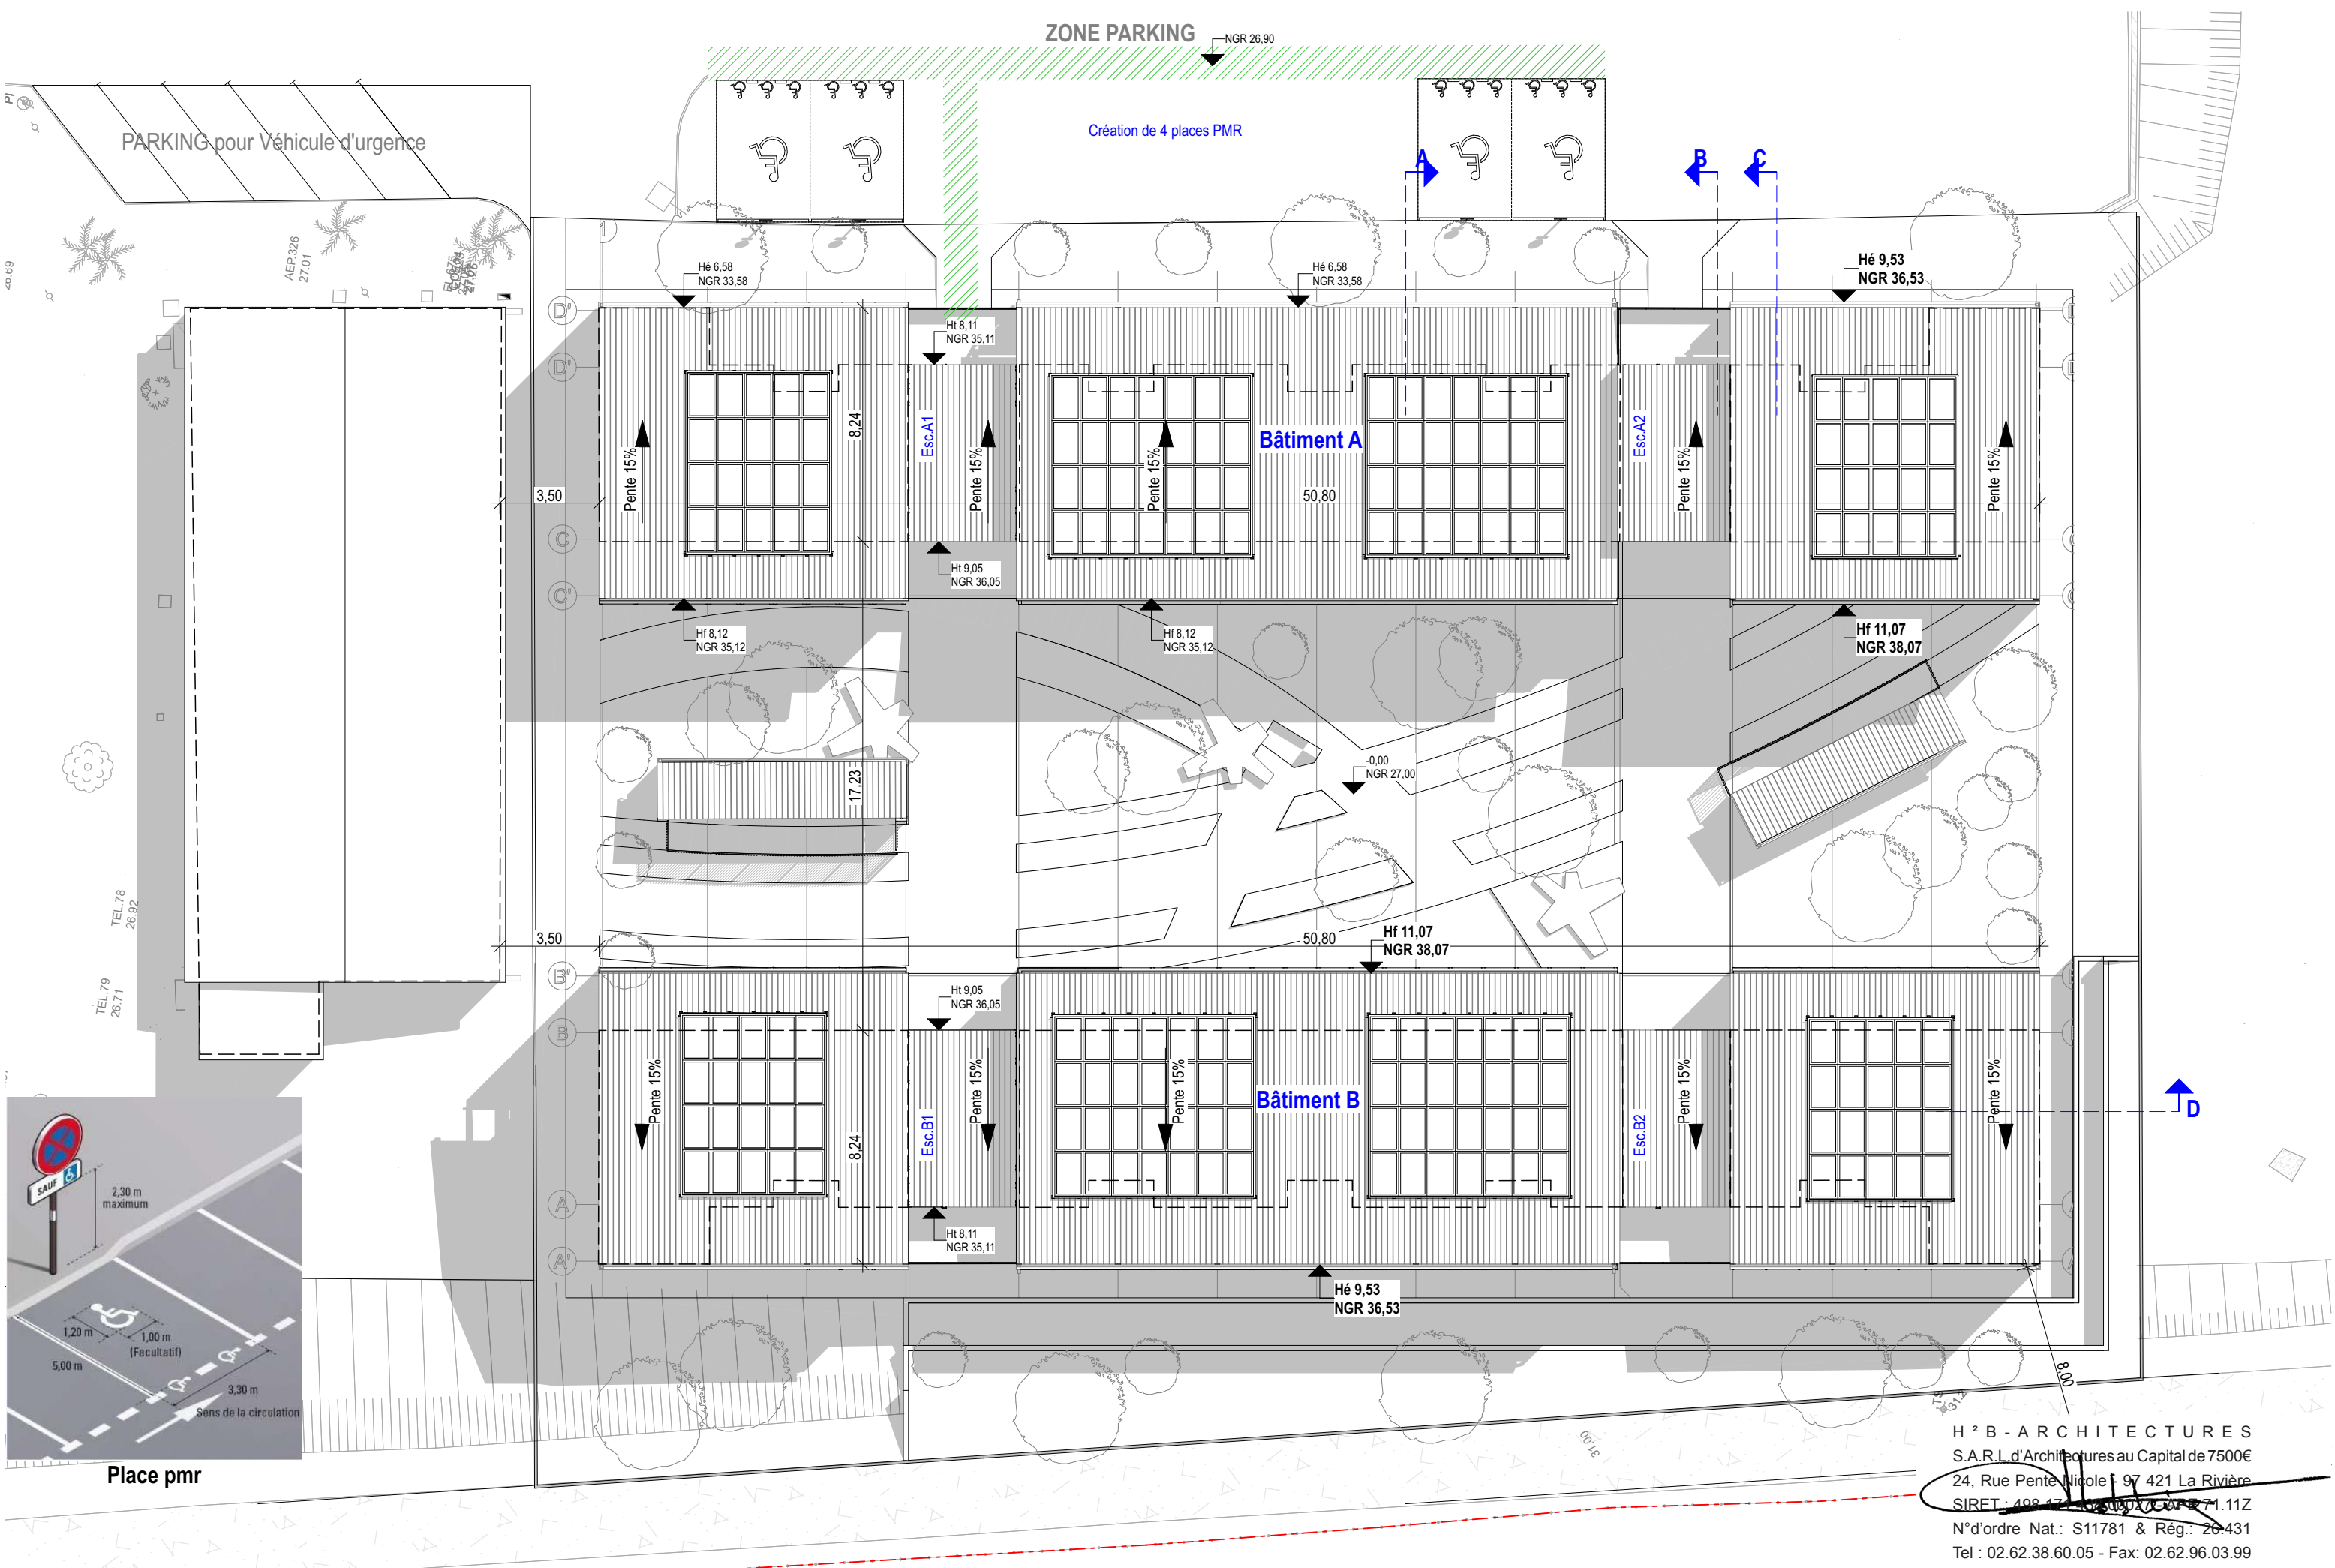

H²B - ARCHITECTURES
S.A.R.L. d'Architectures au Capital de 7500€
24, Rue Pente Nicole - 97 421 La Rivière
SIRET : 408 17 10 300 07 / 408 17 11 112
N°d'ordre Nat.: S11781 & Rég.: 26431
Tel : 02.62.38.60.05 - Fax: 02.62.96.03.99