


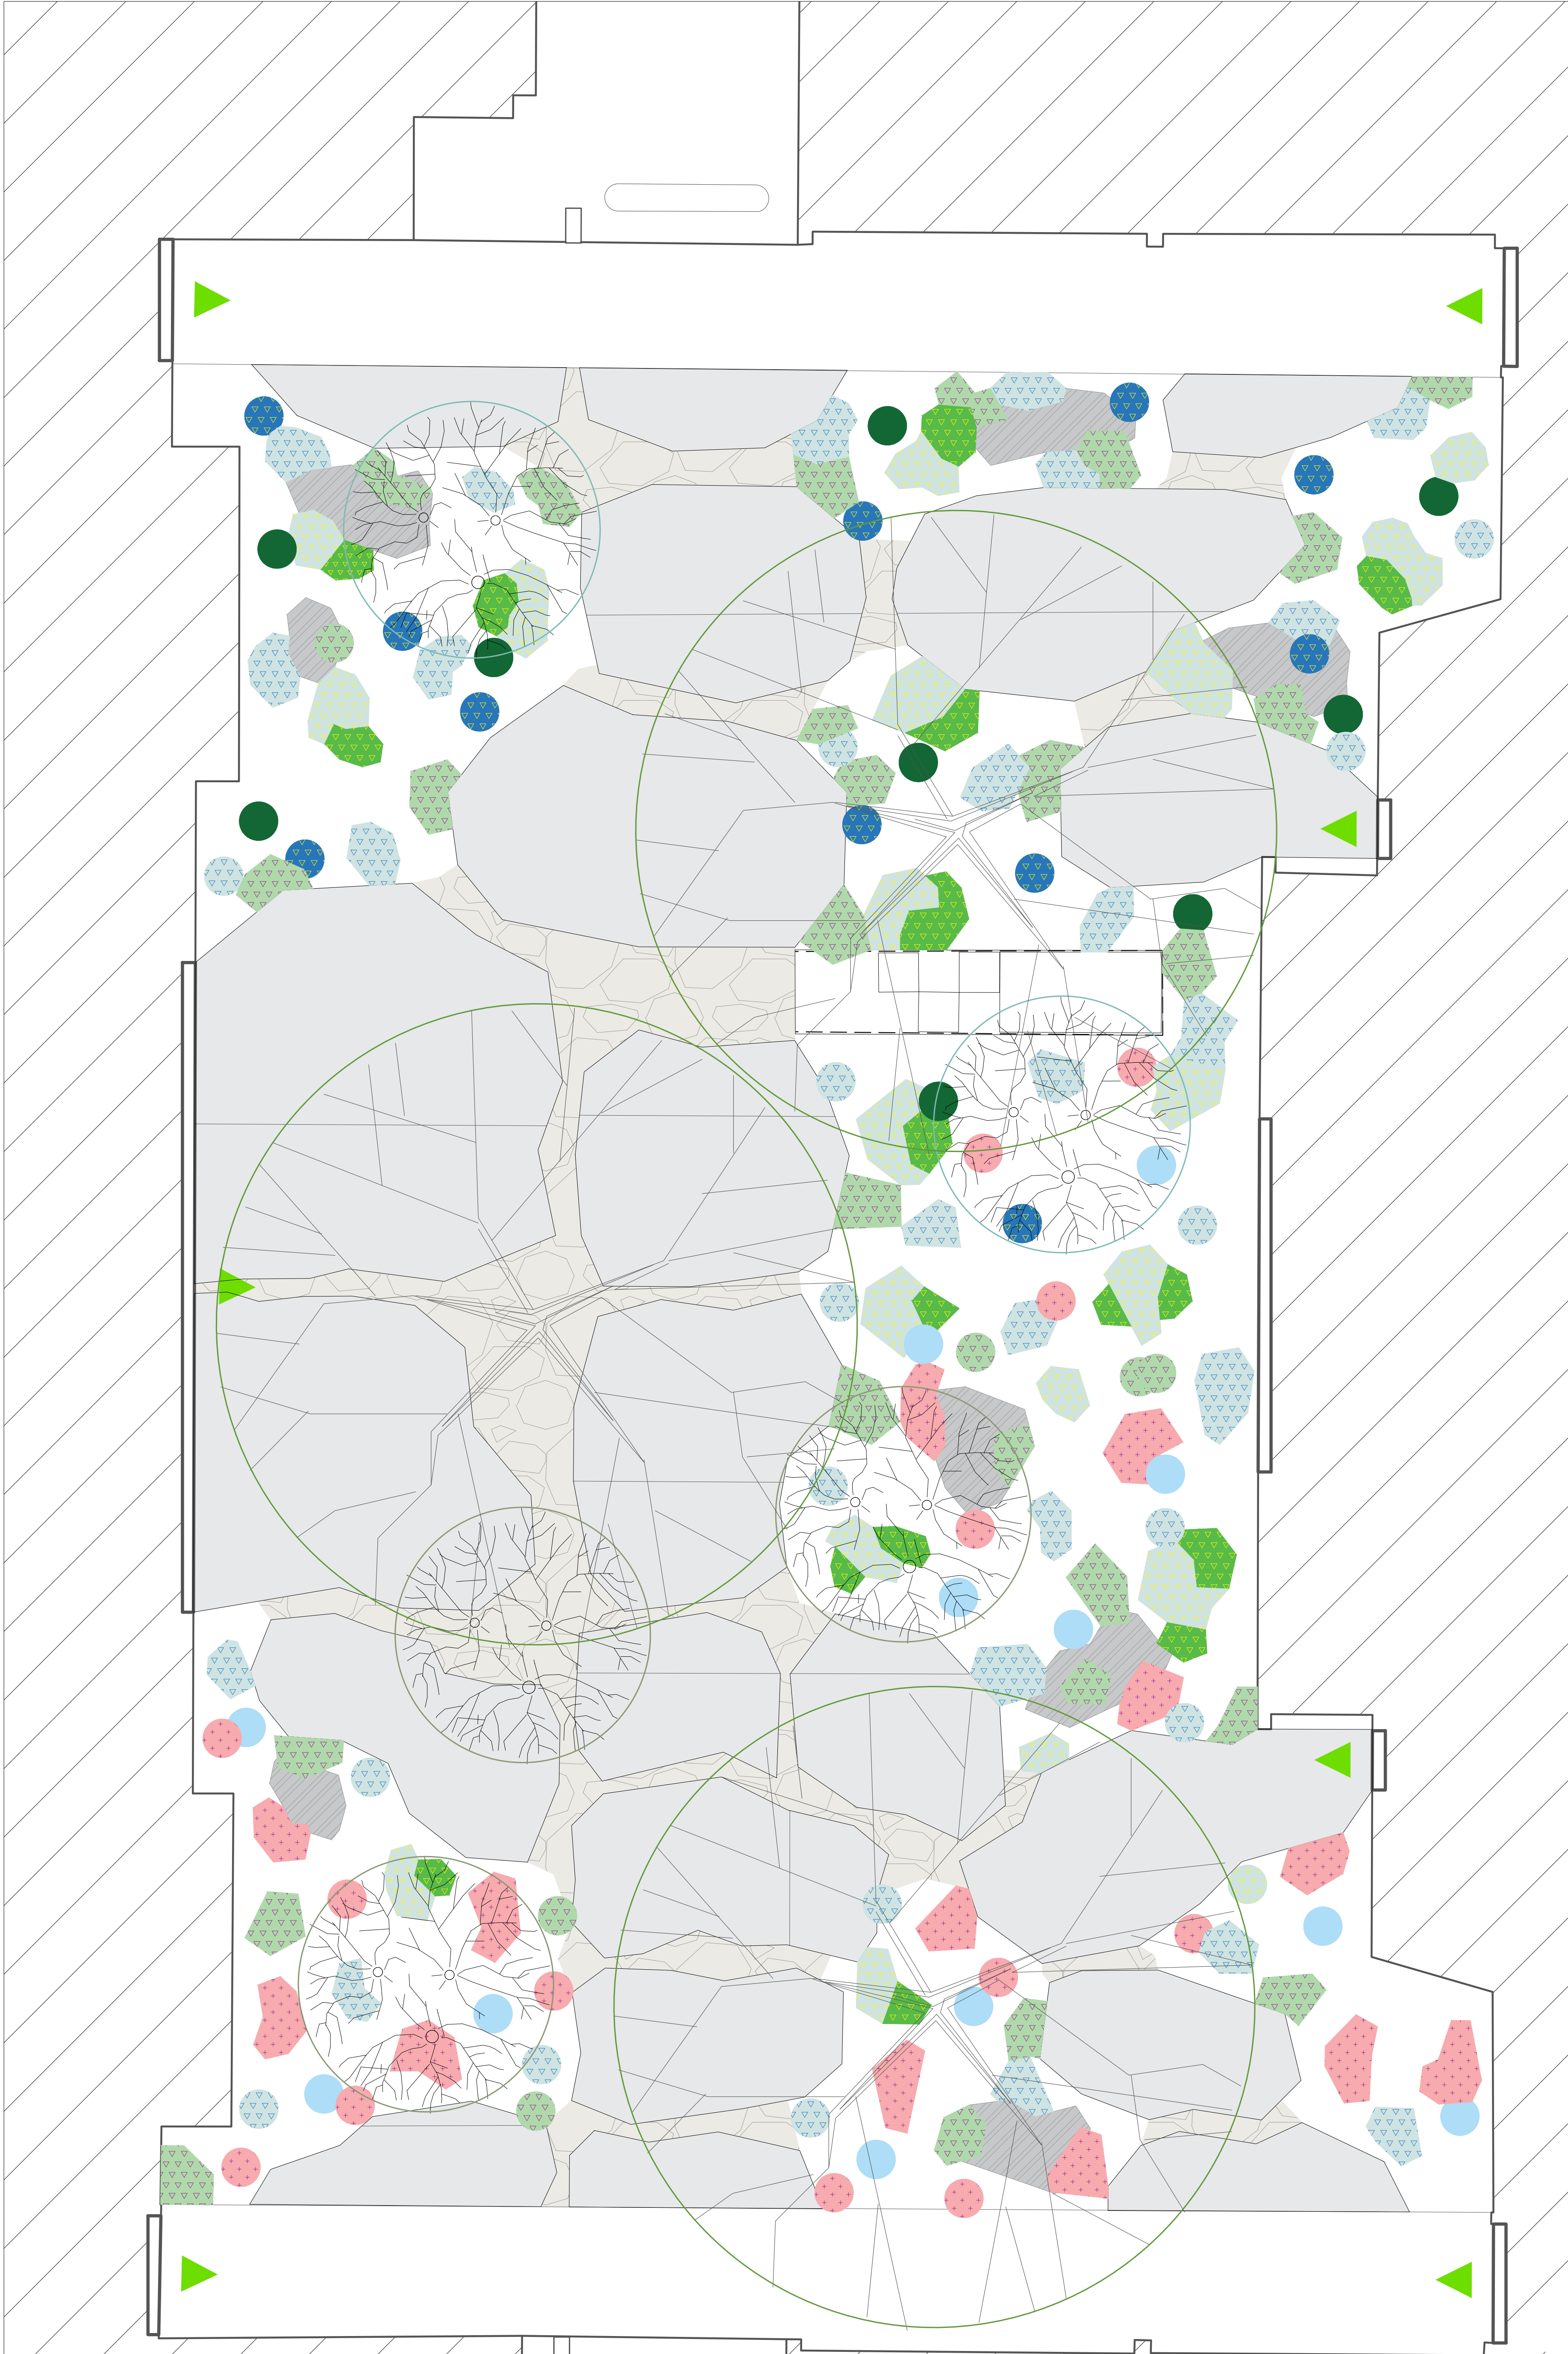

La structure arborée

-  *Quercus phellos*
HT - 16-18 cm
-  *Amelanchier canadensis*
Cépée remontée, 200/250 cm
-  *Elaeagnus umbellata*
Cépée remontée, 250/300 cm

Matrice arbrisseaux

-  *Rosmarinus officinalis*
-  *Artemisia abrotanum*
-  *Hyssopus officinalis*
-  *Santolina chamaecyparissus*
-  *Ruta graveolens*
-  *Thymus vulgaris*
-  *Helichrysum italicum*
-  *Calluna vulgaris*

UNIVERSITÉ DE LORRAINE

Désimperméabilisation du site
IUT HUBERT CURIEN D'EPINAL

PRO

PHASE 5:
PLAN DE PLANTATIONS
MATRICE ABRISSEAUX

