


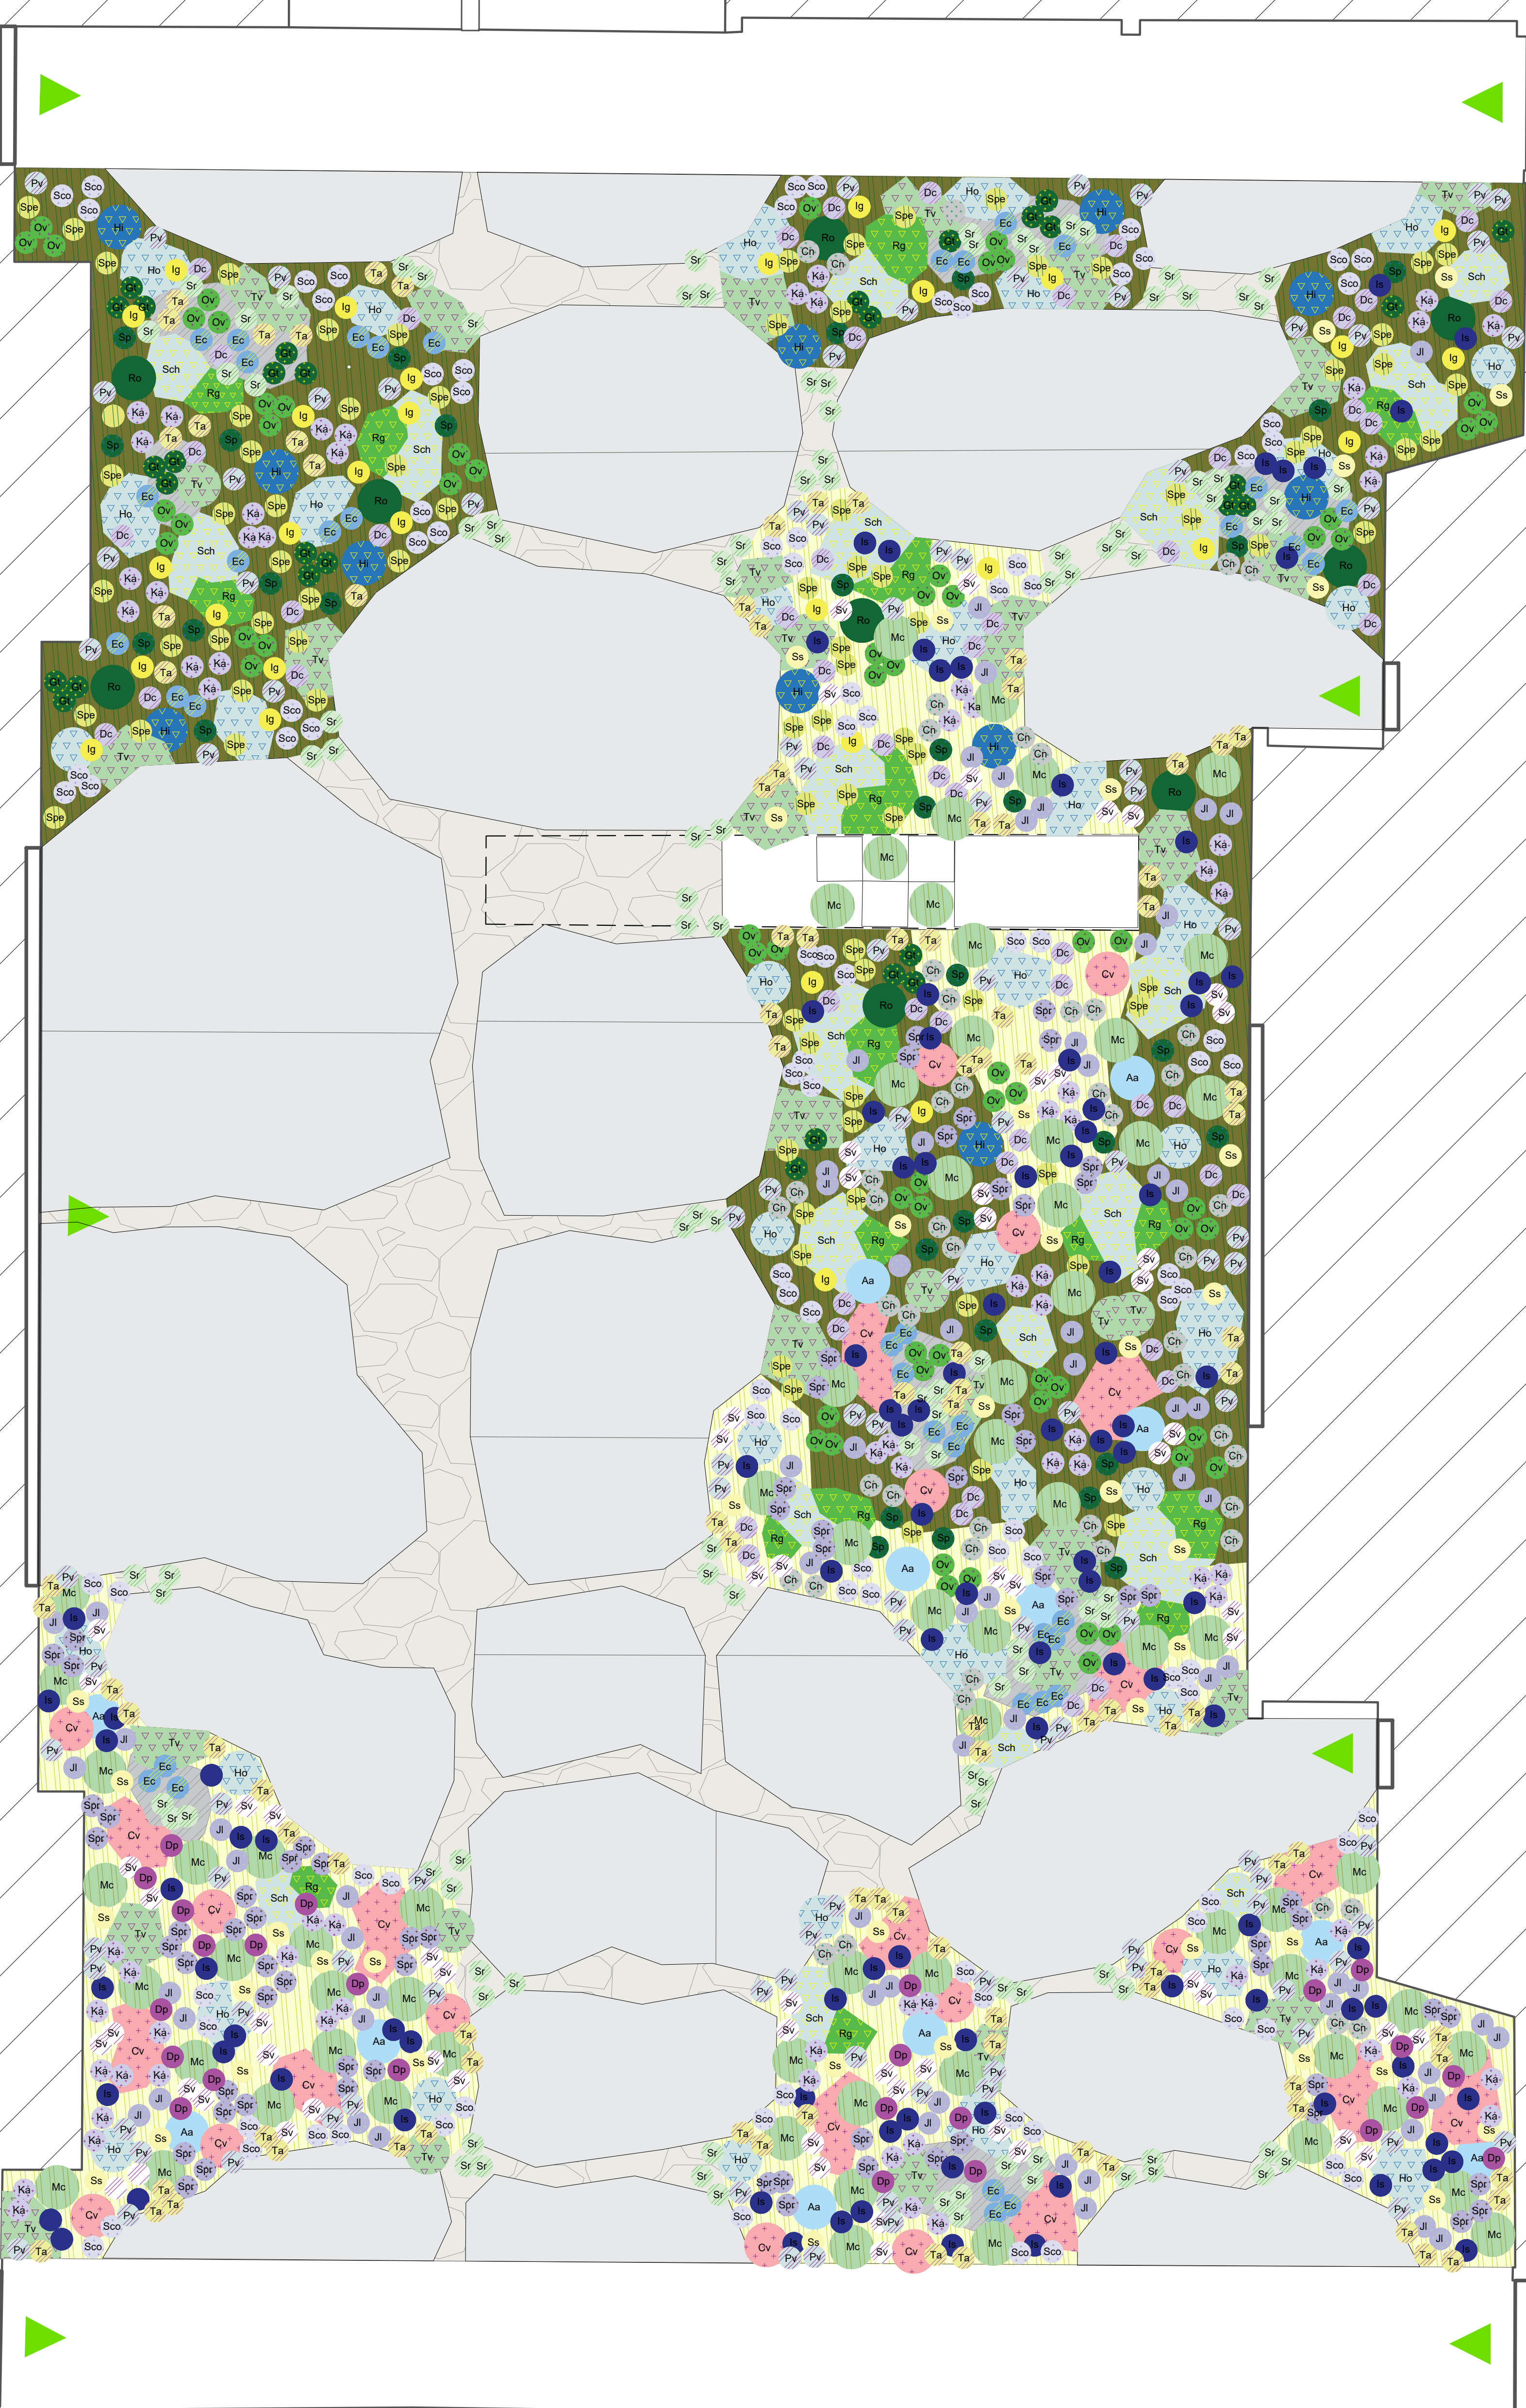

La structure arborée

- Quercus phellos*
HT - 16-18 cm
- Amelanchier canadensis*
Cépée remontée, 200/250 cm
- Elaeagnus umbellata*
Cépée remontée, 250/300 cm

Les gradients écologique

- Knautia arvensis*
- Iris germanica*
- Hyssopus officinalis*
- Scabiosa columbaria*
- Dianthus carthusianorum*
- Festuca filiformis*
- Santolina chamaecyparissus*
- Stipa pennata*
- Teucrium ackermanii*
- Rosmarinus officinalis*
- Genista tinctoria*
- Pulsatilla vulgaris*
- Origanum vulgare*
- Ruta graveolens*
- Sedum reflexum*
- Euphorbia cyparissias*
- Thymus vulgaris*
- Helichrysum italicum*
- Salvia pratensis*
- Artemisia abrotanum*
- Calluna vulgaris*
- Avenella flexuosa*
- Jasione laevis*
- Calamintha nepeta*
- Molinia caerulea*
- Iris spuria*
- Silene vulgaris*
- Succisa pratensis*
- Sisyrinchium striatum*
- Digitalis purpurea*

UNIVERSITÉ DE LORRAINE

Désimperméabilisation du site
IUT HUBERT CURIEN D'EPINAL
PRO
PHASE 5:
PLAN DE PLANTATIONS DETAILLE

