


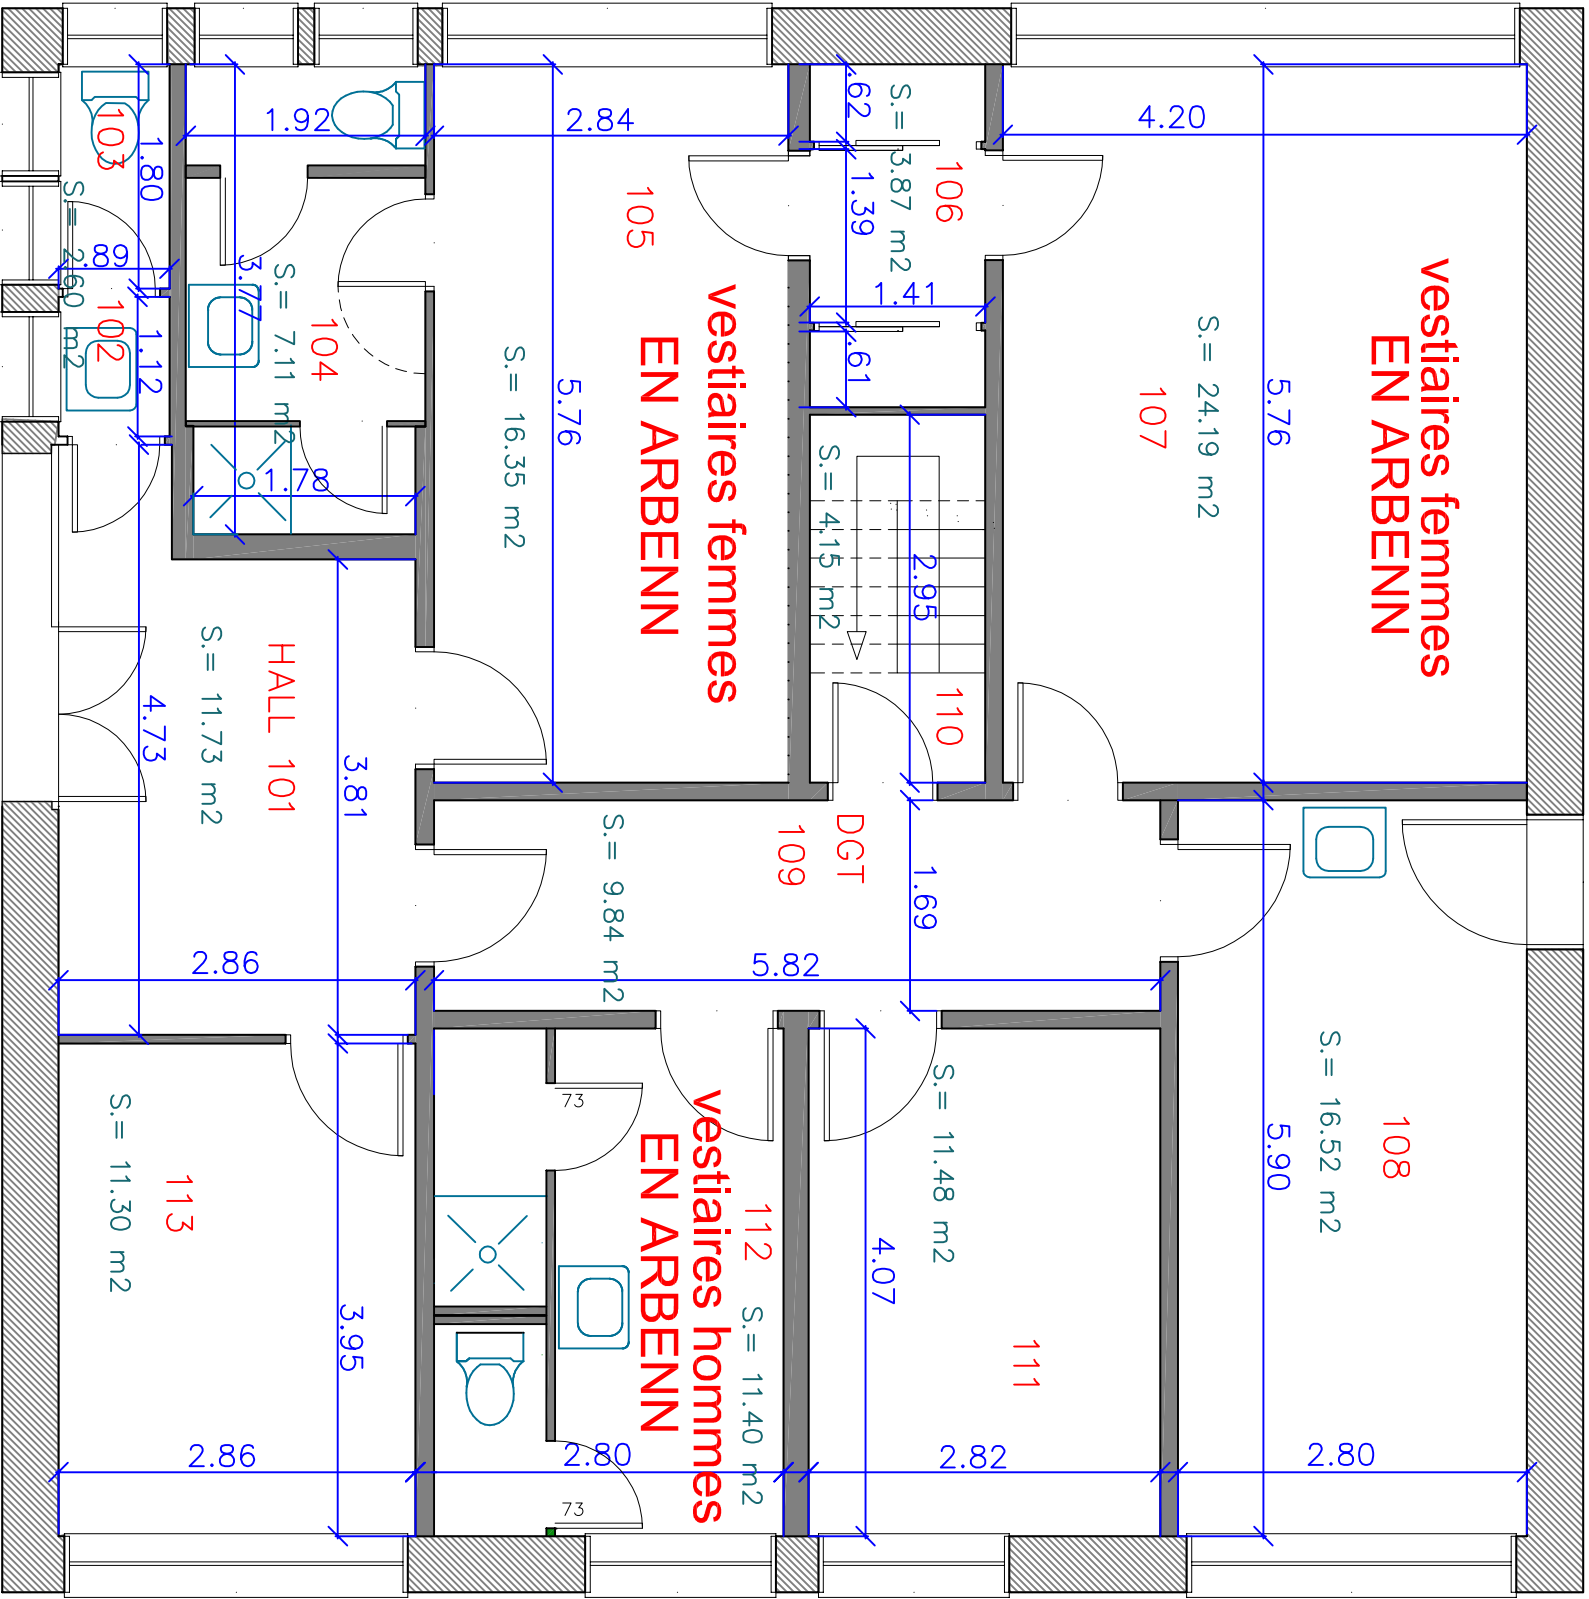

ENTREE

S.= 130.54 m²

3F - ANNEXE CLINIQUE NORD - RDC

